


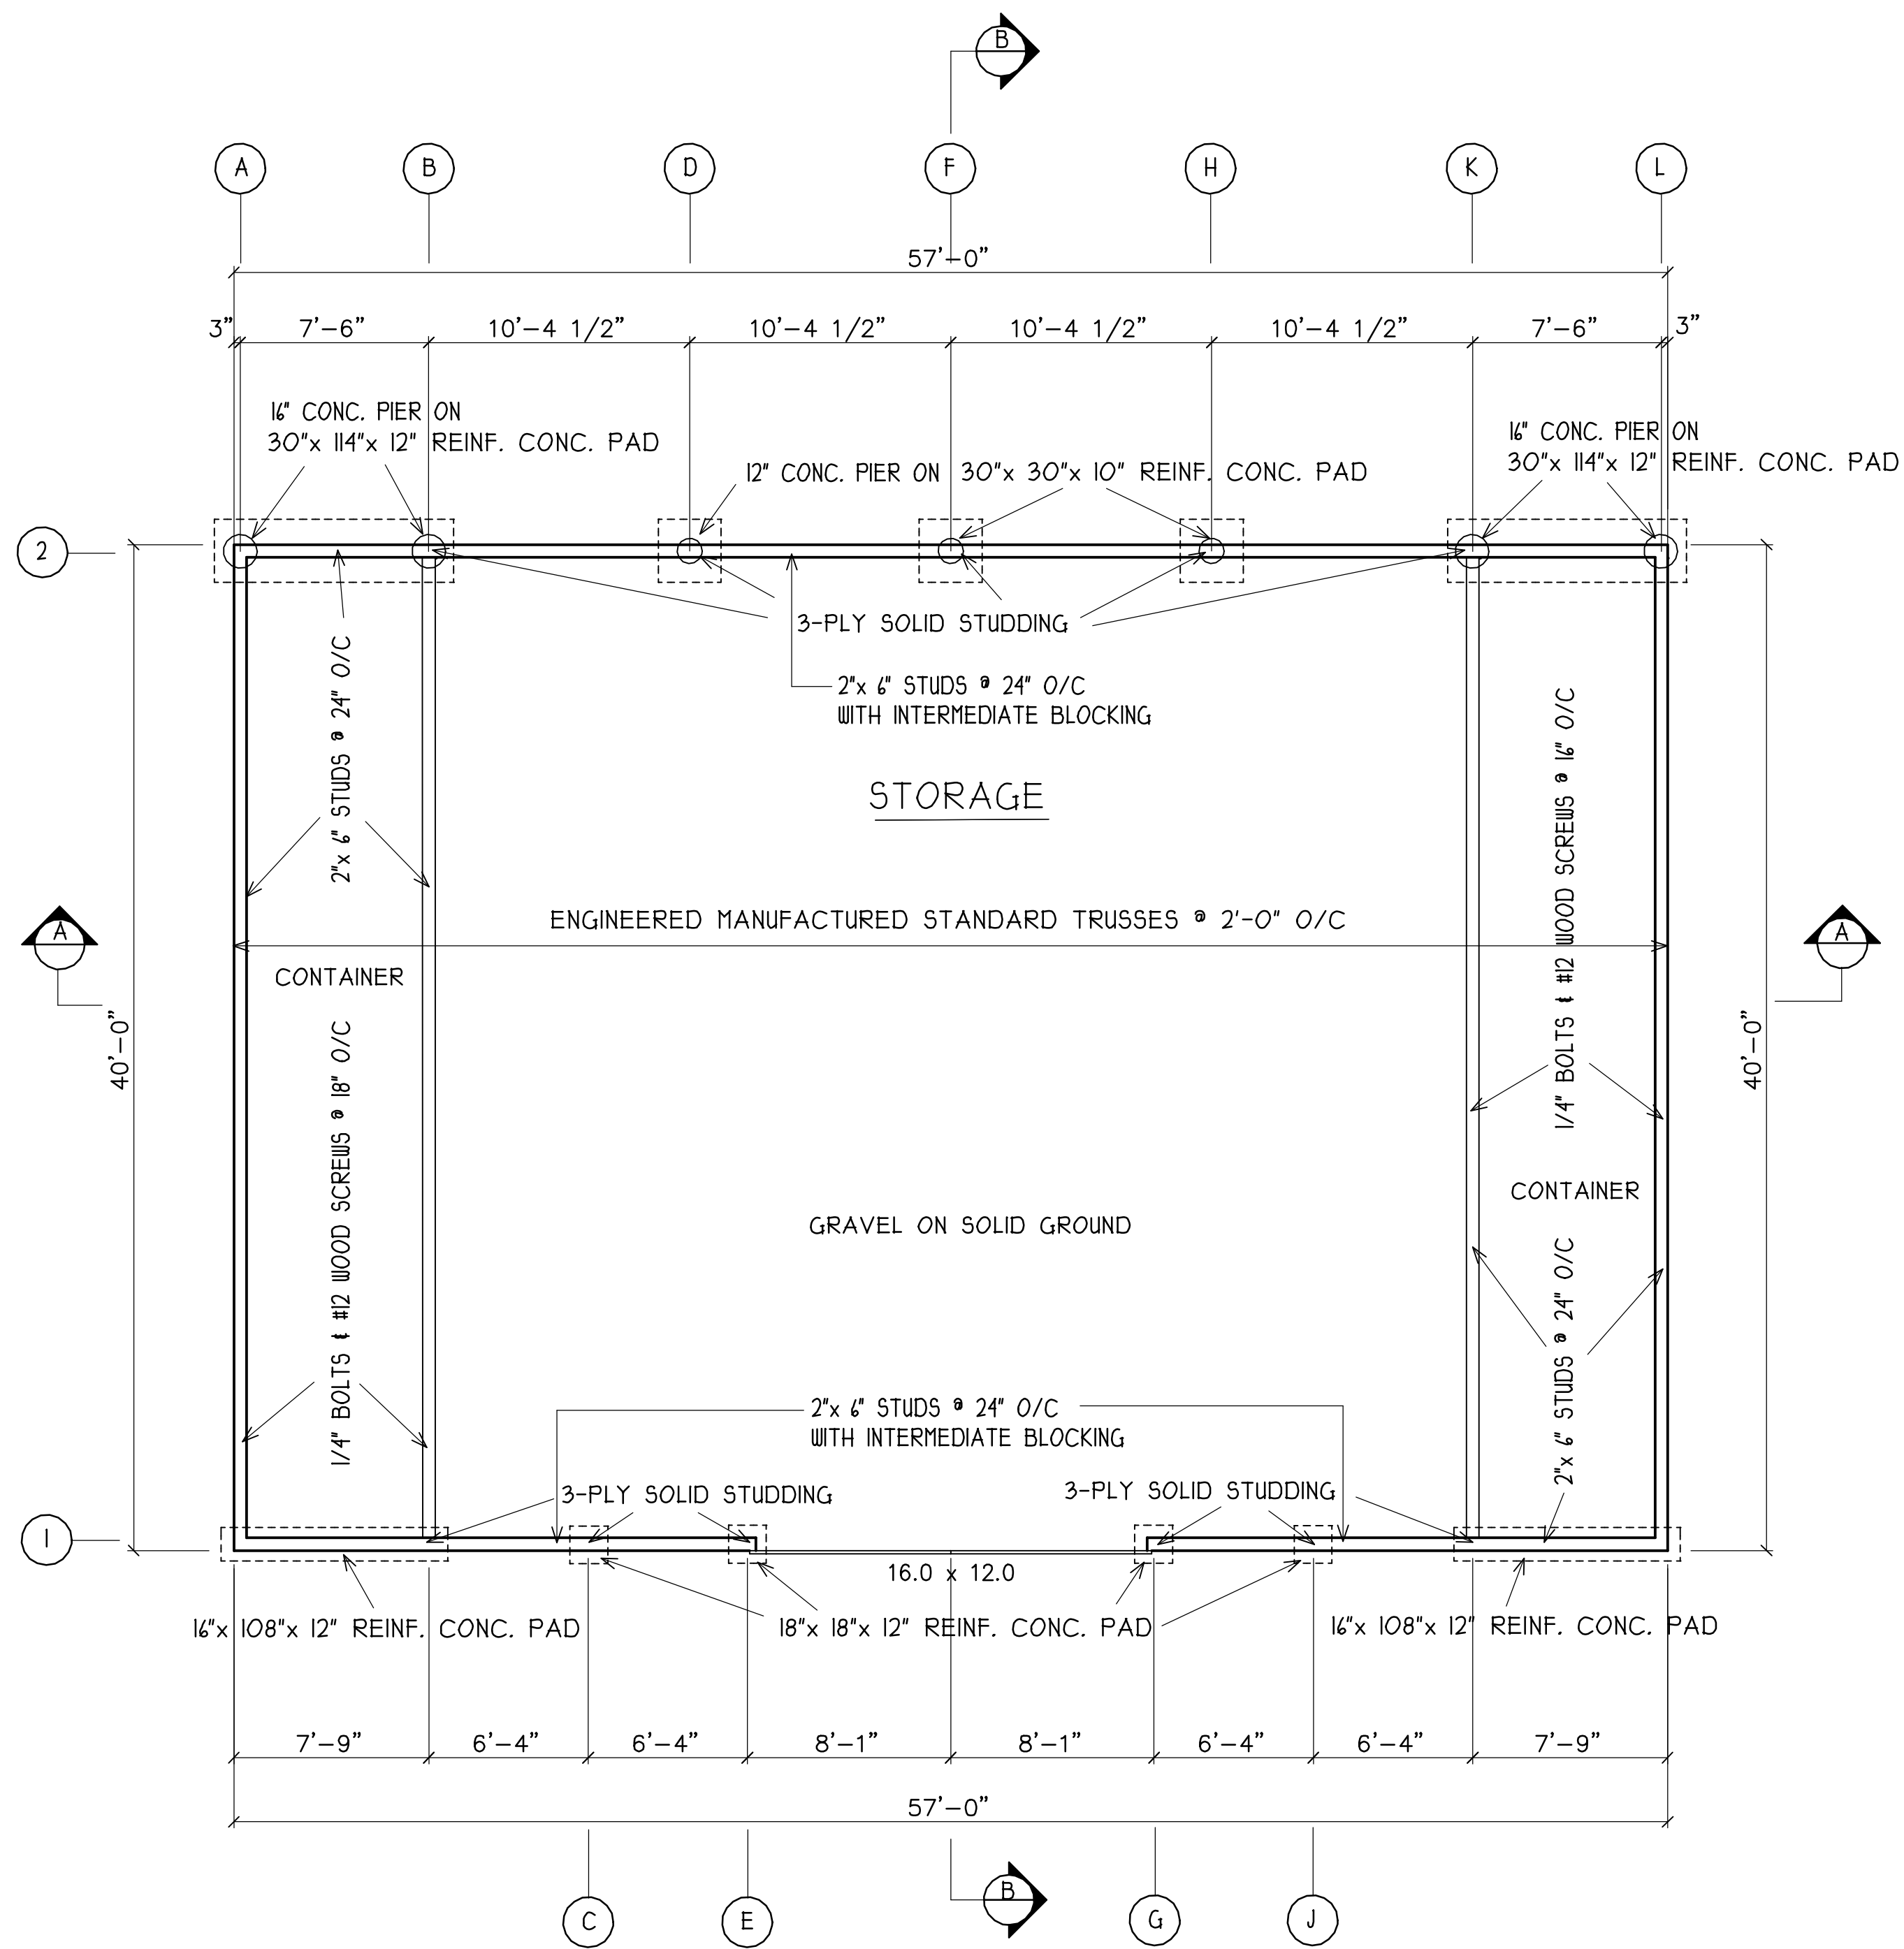


FLOOR-PLAN


ELECTRICAL TO OWNER'S SPECIFICATIONS

NOTE:
IMPORTANT: THAT FOOTING SIZES TO BE CHECKED BY OWNER & CONTRACTOR PRIOR TO THE COMMENCEMENT OF CONSTRUCTION AND ADJUSTMENTS MADE (IF REQUIRED) TO MEET LOCAL LOADING CONDITIONS AND GROUND BEARING CAPACITY.
ALL FOOTINGS TO BE PLACED BELOW FROST LEVEL 3' 6" MIN

NOTES:
1) BUILDING CONTRACTOR TO CHECK & VERIFY ALL DIMENSIONS BEFORE PROCEEDING WITH CONSTRUCTION
2) ALL CONSTRUCTION TO COMPLY WITH NATIONAL BUILDING CODES & LOCAL MUNICIPAL BYLAWS
3) ALL DIMENSIONAL LUMBER TO BE S-P-F #2 OR BETTER
4) ALL EXTERIOR FRAME WALLS TO BE OF 2"x 6" STUD CONSTRUCTION

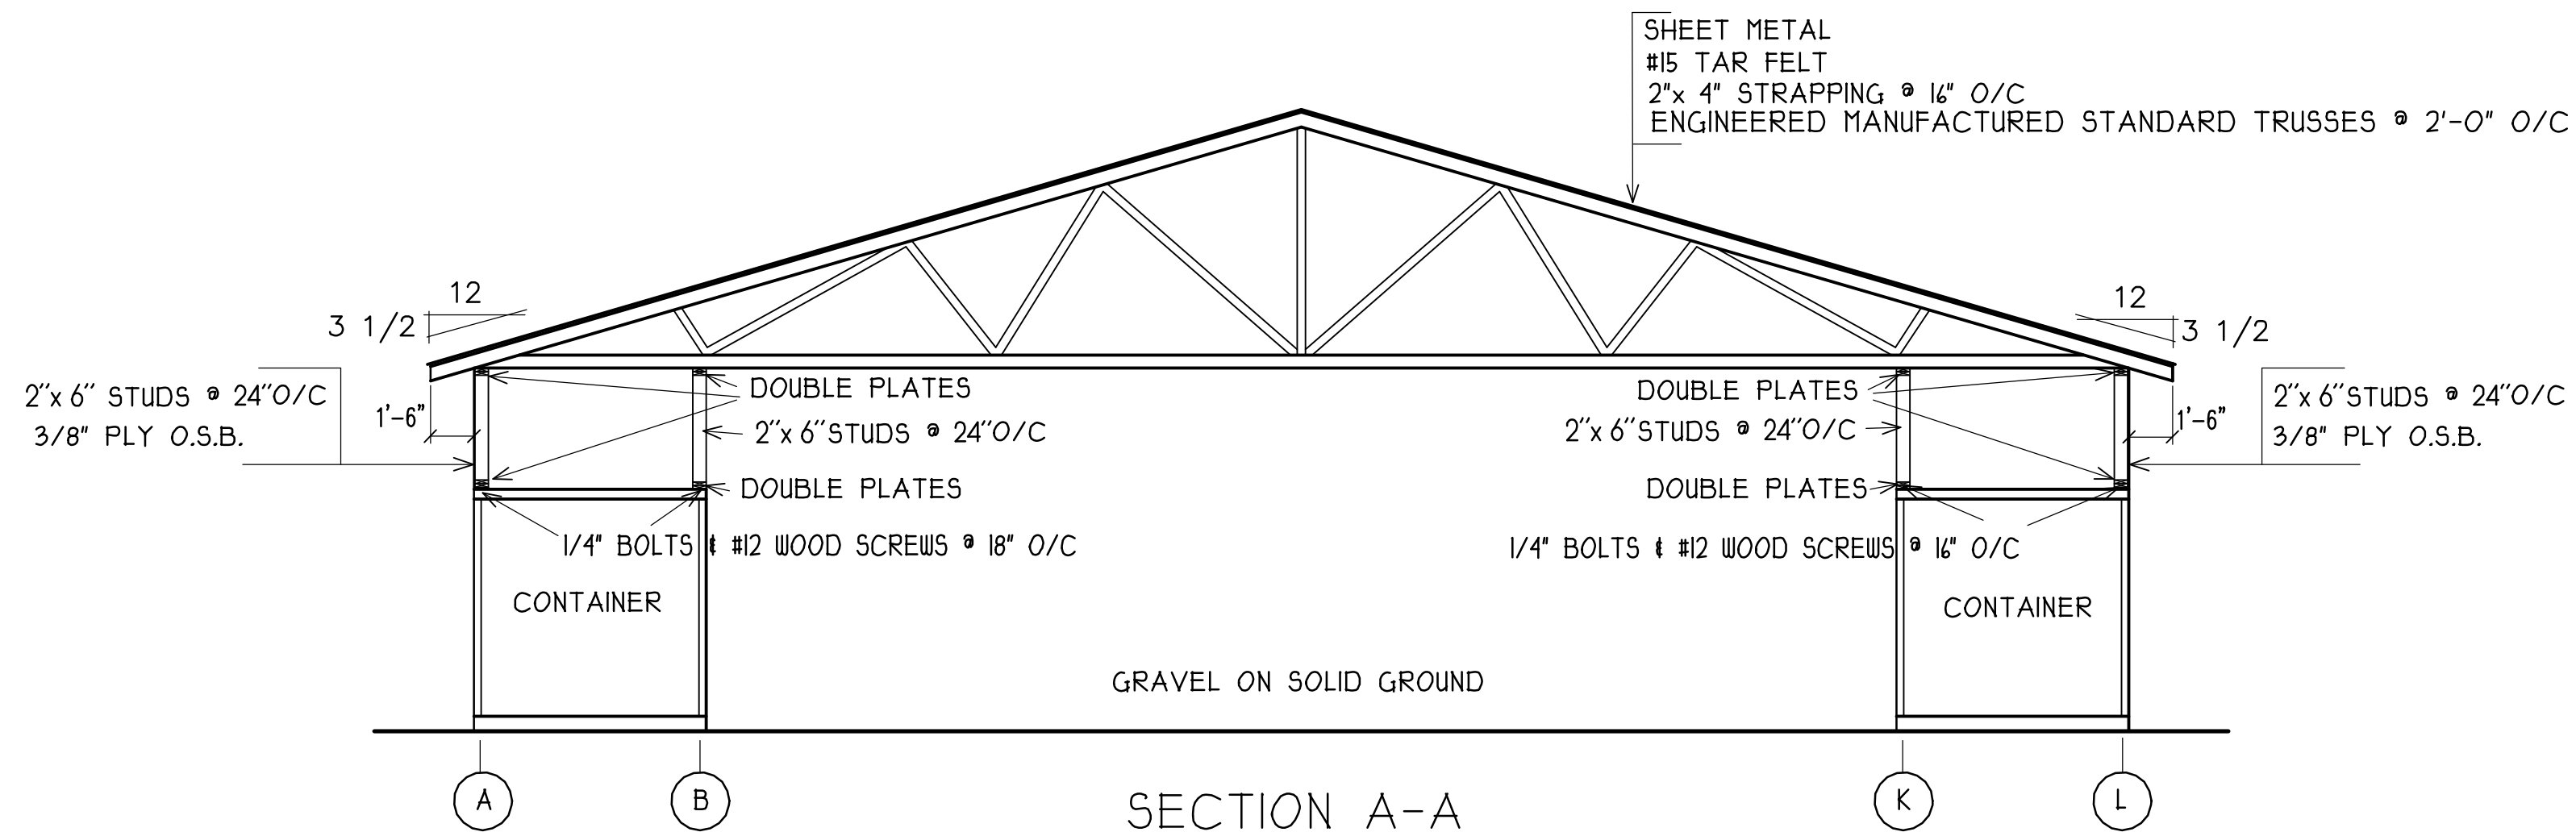

SECTION A-A

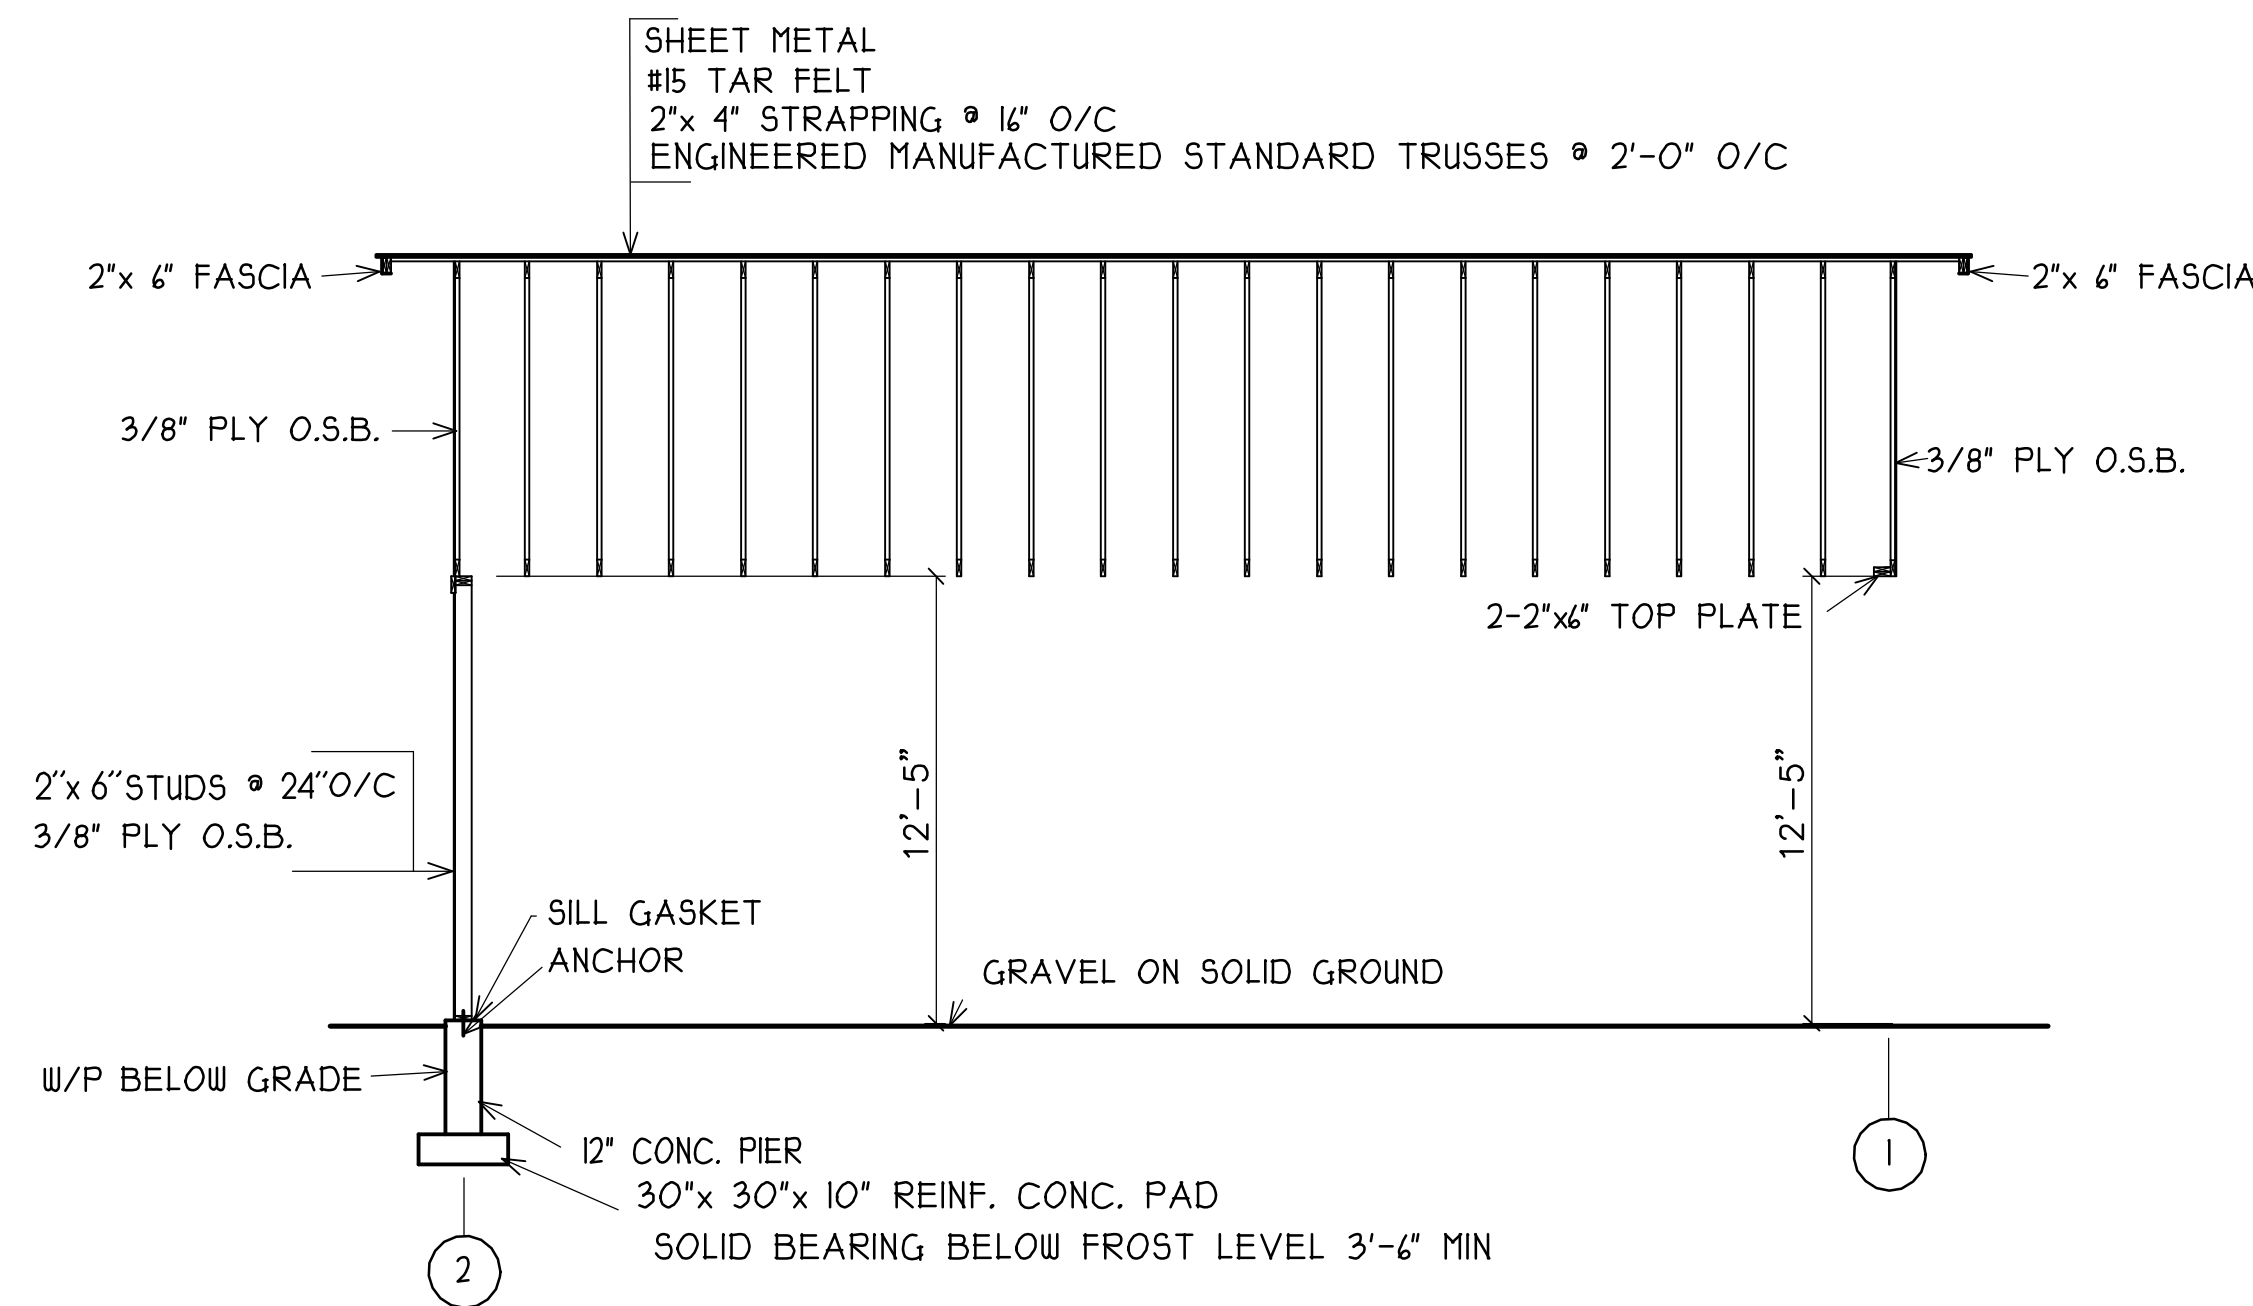

SECTION B-B

G.HERZL, IND. DESIGN & ENG.		108 MILE RANCH, B.C. (250) 791-6552	
SCALE: 3/16"=1'-0"	APPROVED BY:		DRAWN BY
DATE:	SHEET 2 OF 2		REVISED
STORAGE BUILDING OF MR. KRIST			
FLOOR PLAN / SECTIONS			DRAWING NUMBER R 260905