


24

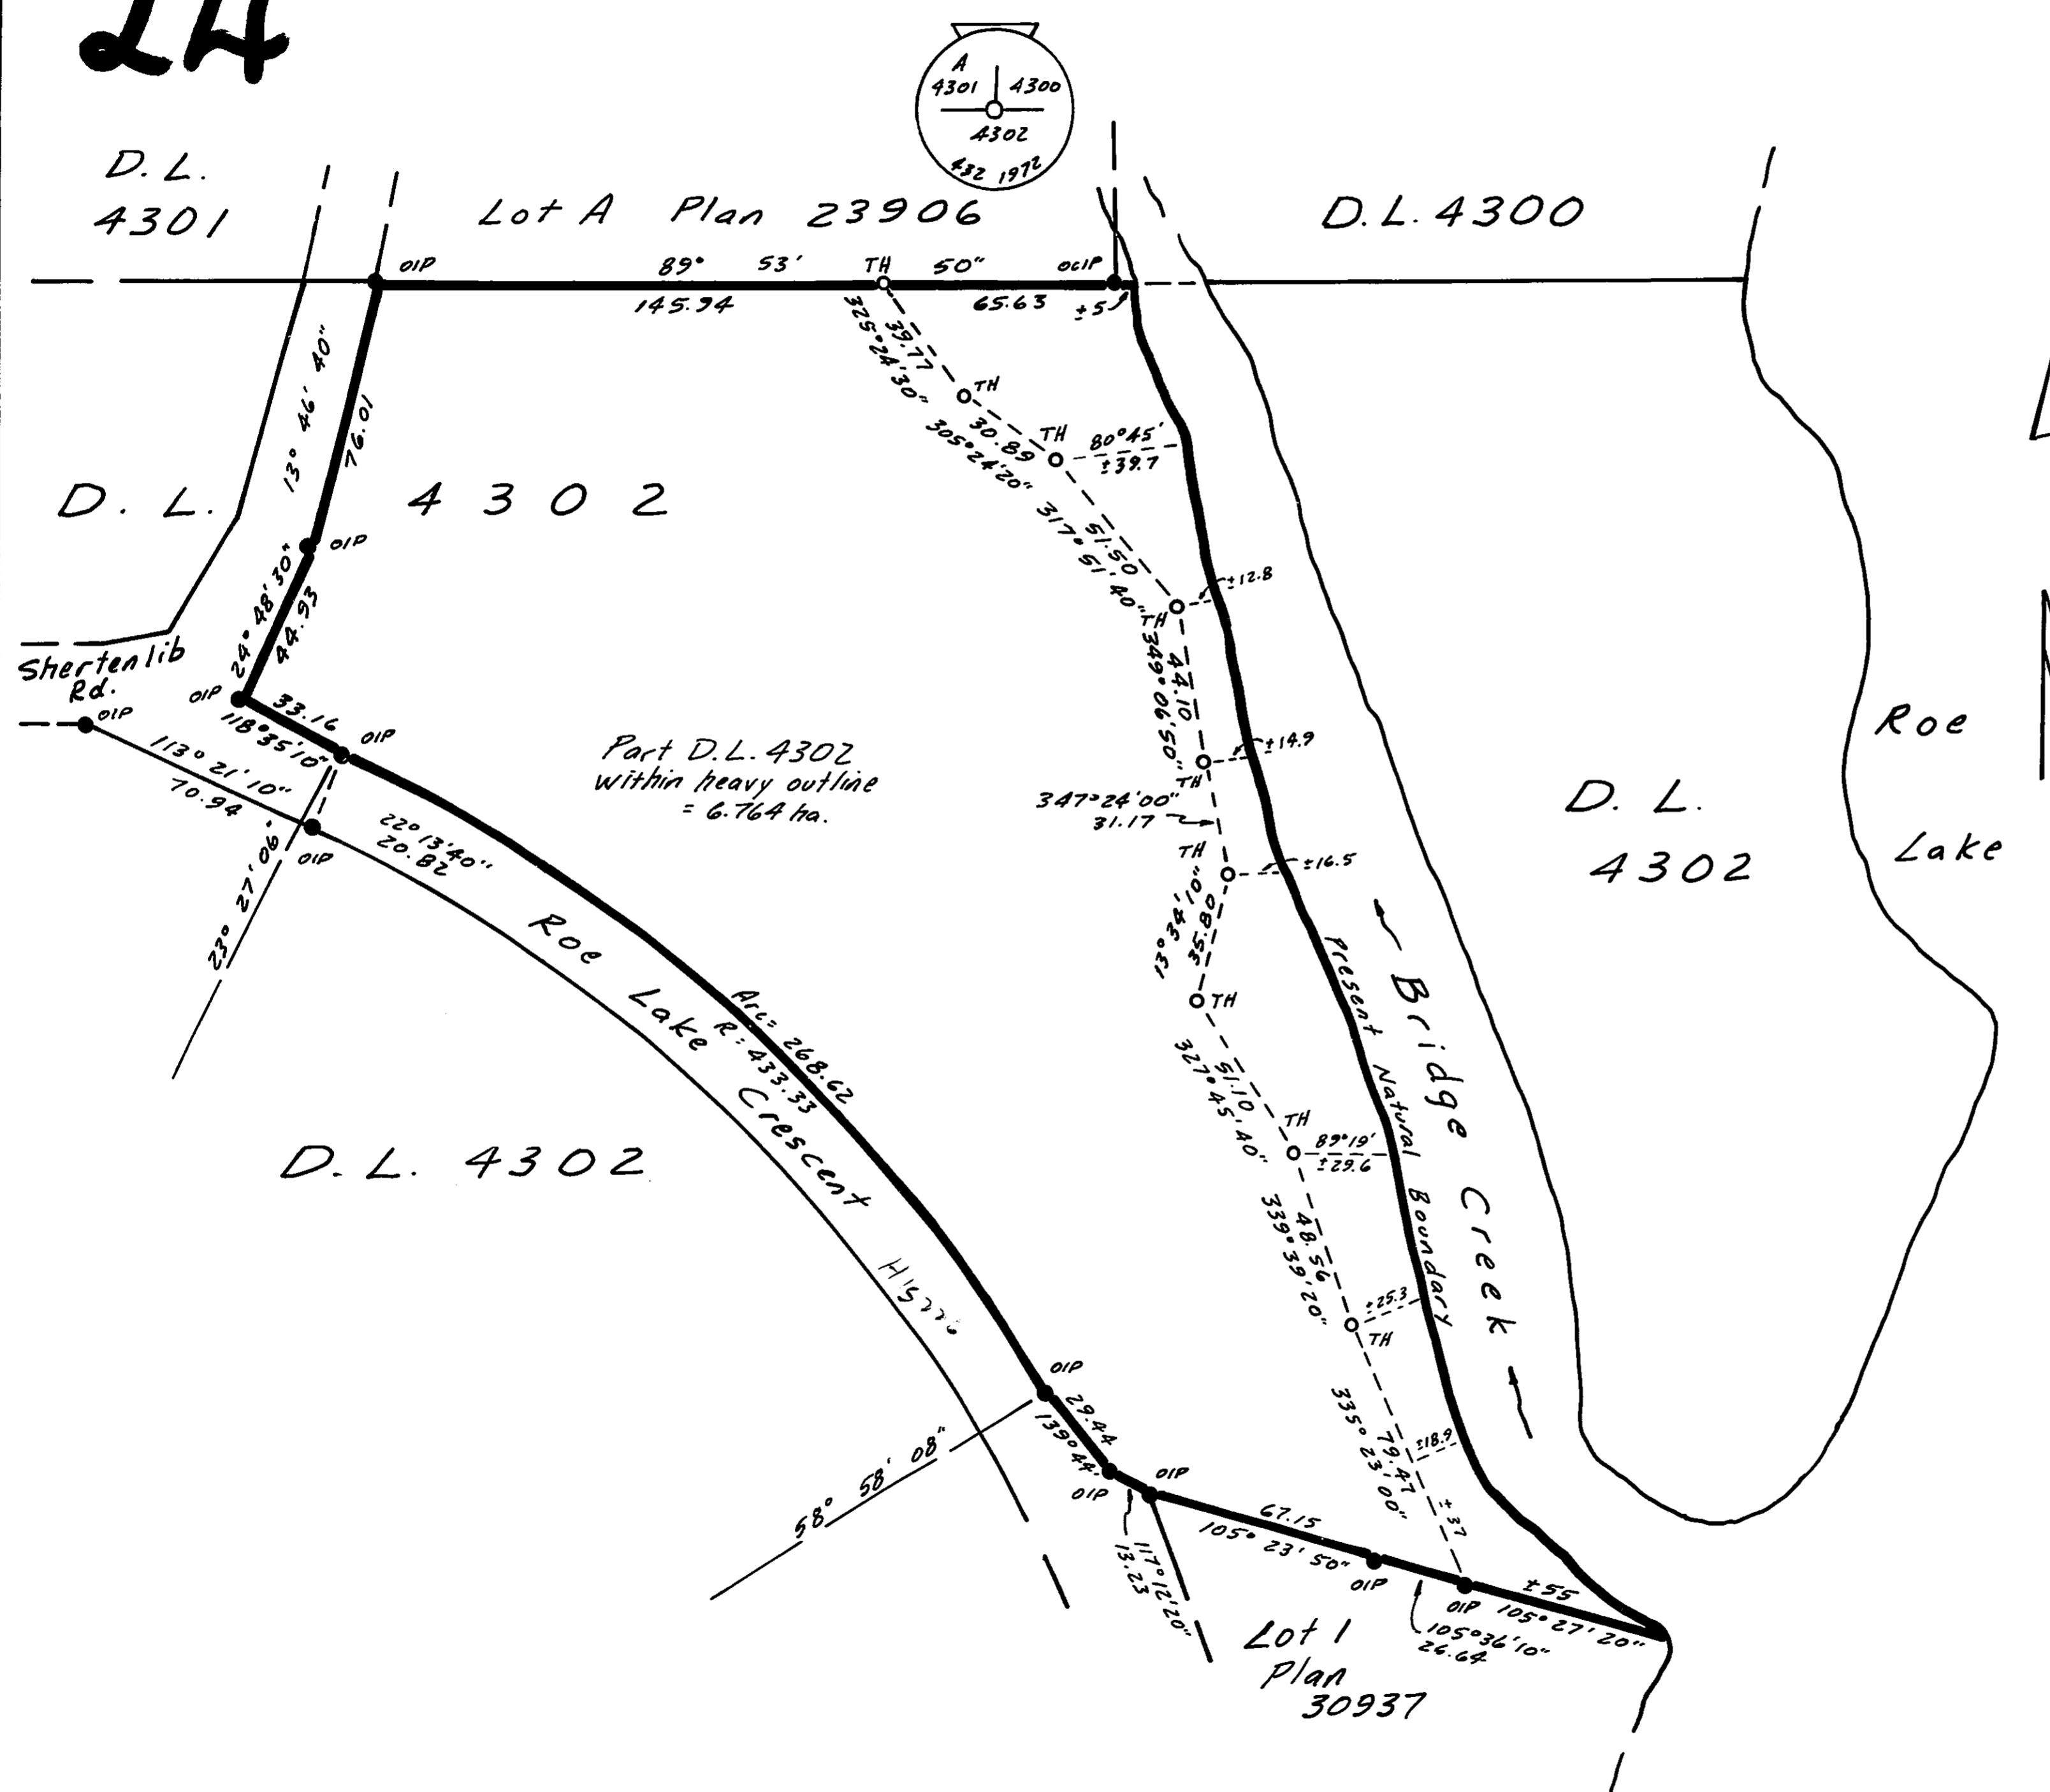

Plan 36716

Deposited in the Land Title Office at Kamloops, B.C. this 28th day of MAY, 1986

Brain B. King
Surveyor Registrar

X106173 N/H

Reference Plan of Part of District Lot 4302,

(except Plans 15726, 20163, and H-15226)

Lillooet District

(to accompany Restrictive Covenant)

Scale ~ 1:2000

0 50 100 metres

Legend:

- OCIP denotes old capped iron post found.
- OIP denotes old iron post found.
- TH denotes survey traverse station.

This plan lies within the Cariboo Regional District.

I, Michael Kidston, a British Columbia Land Surveyor, of the Village of 100 Mile House, in British Columbia, certify that I was present at and personally superintended the survey represented by this plan, and that the survey and plan are correct. The survey was completed on the 29th day of April, 1986.

Michael Kidston

Dawson, Kidston, & Kennedy
Professional Surveyors
100 Mile House, B.C.
File : 1955-1