

PLAN OF SUBDIVISION OF PART OF
BLOCK A DISTRICT LOT 9517 PLAN B 4135
CARIBOO DISTRICT

PLAN No 13890


Deposited in the Land Registry
Office of Kamloops B.C.
this 30 day of JAN 1964

[Signature]
REGISTRAR

SCALE 1"=100'

LEGEND

- Bearings are astronomic derived from the South boundary Block A PLAN B 4135
- OIP indicates old iron post found;
 - IP indicates iron post set;
 - OPP indicates old pipe post found.

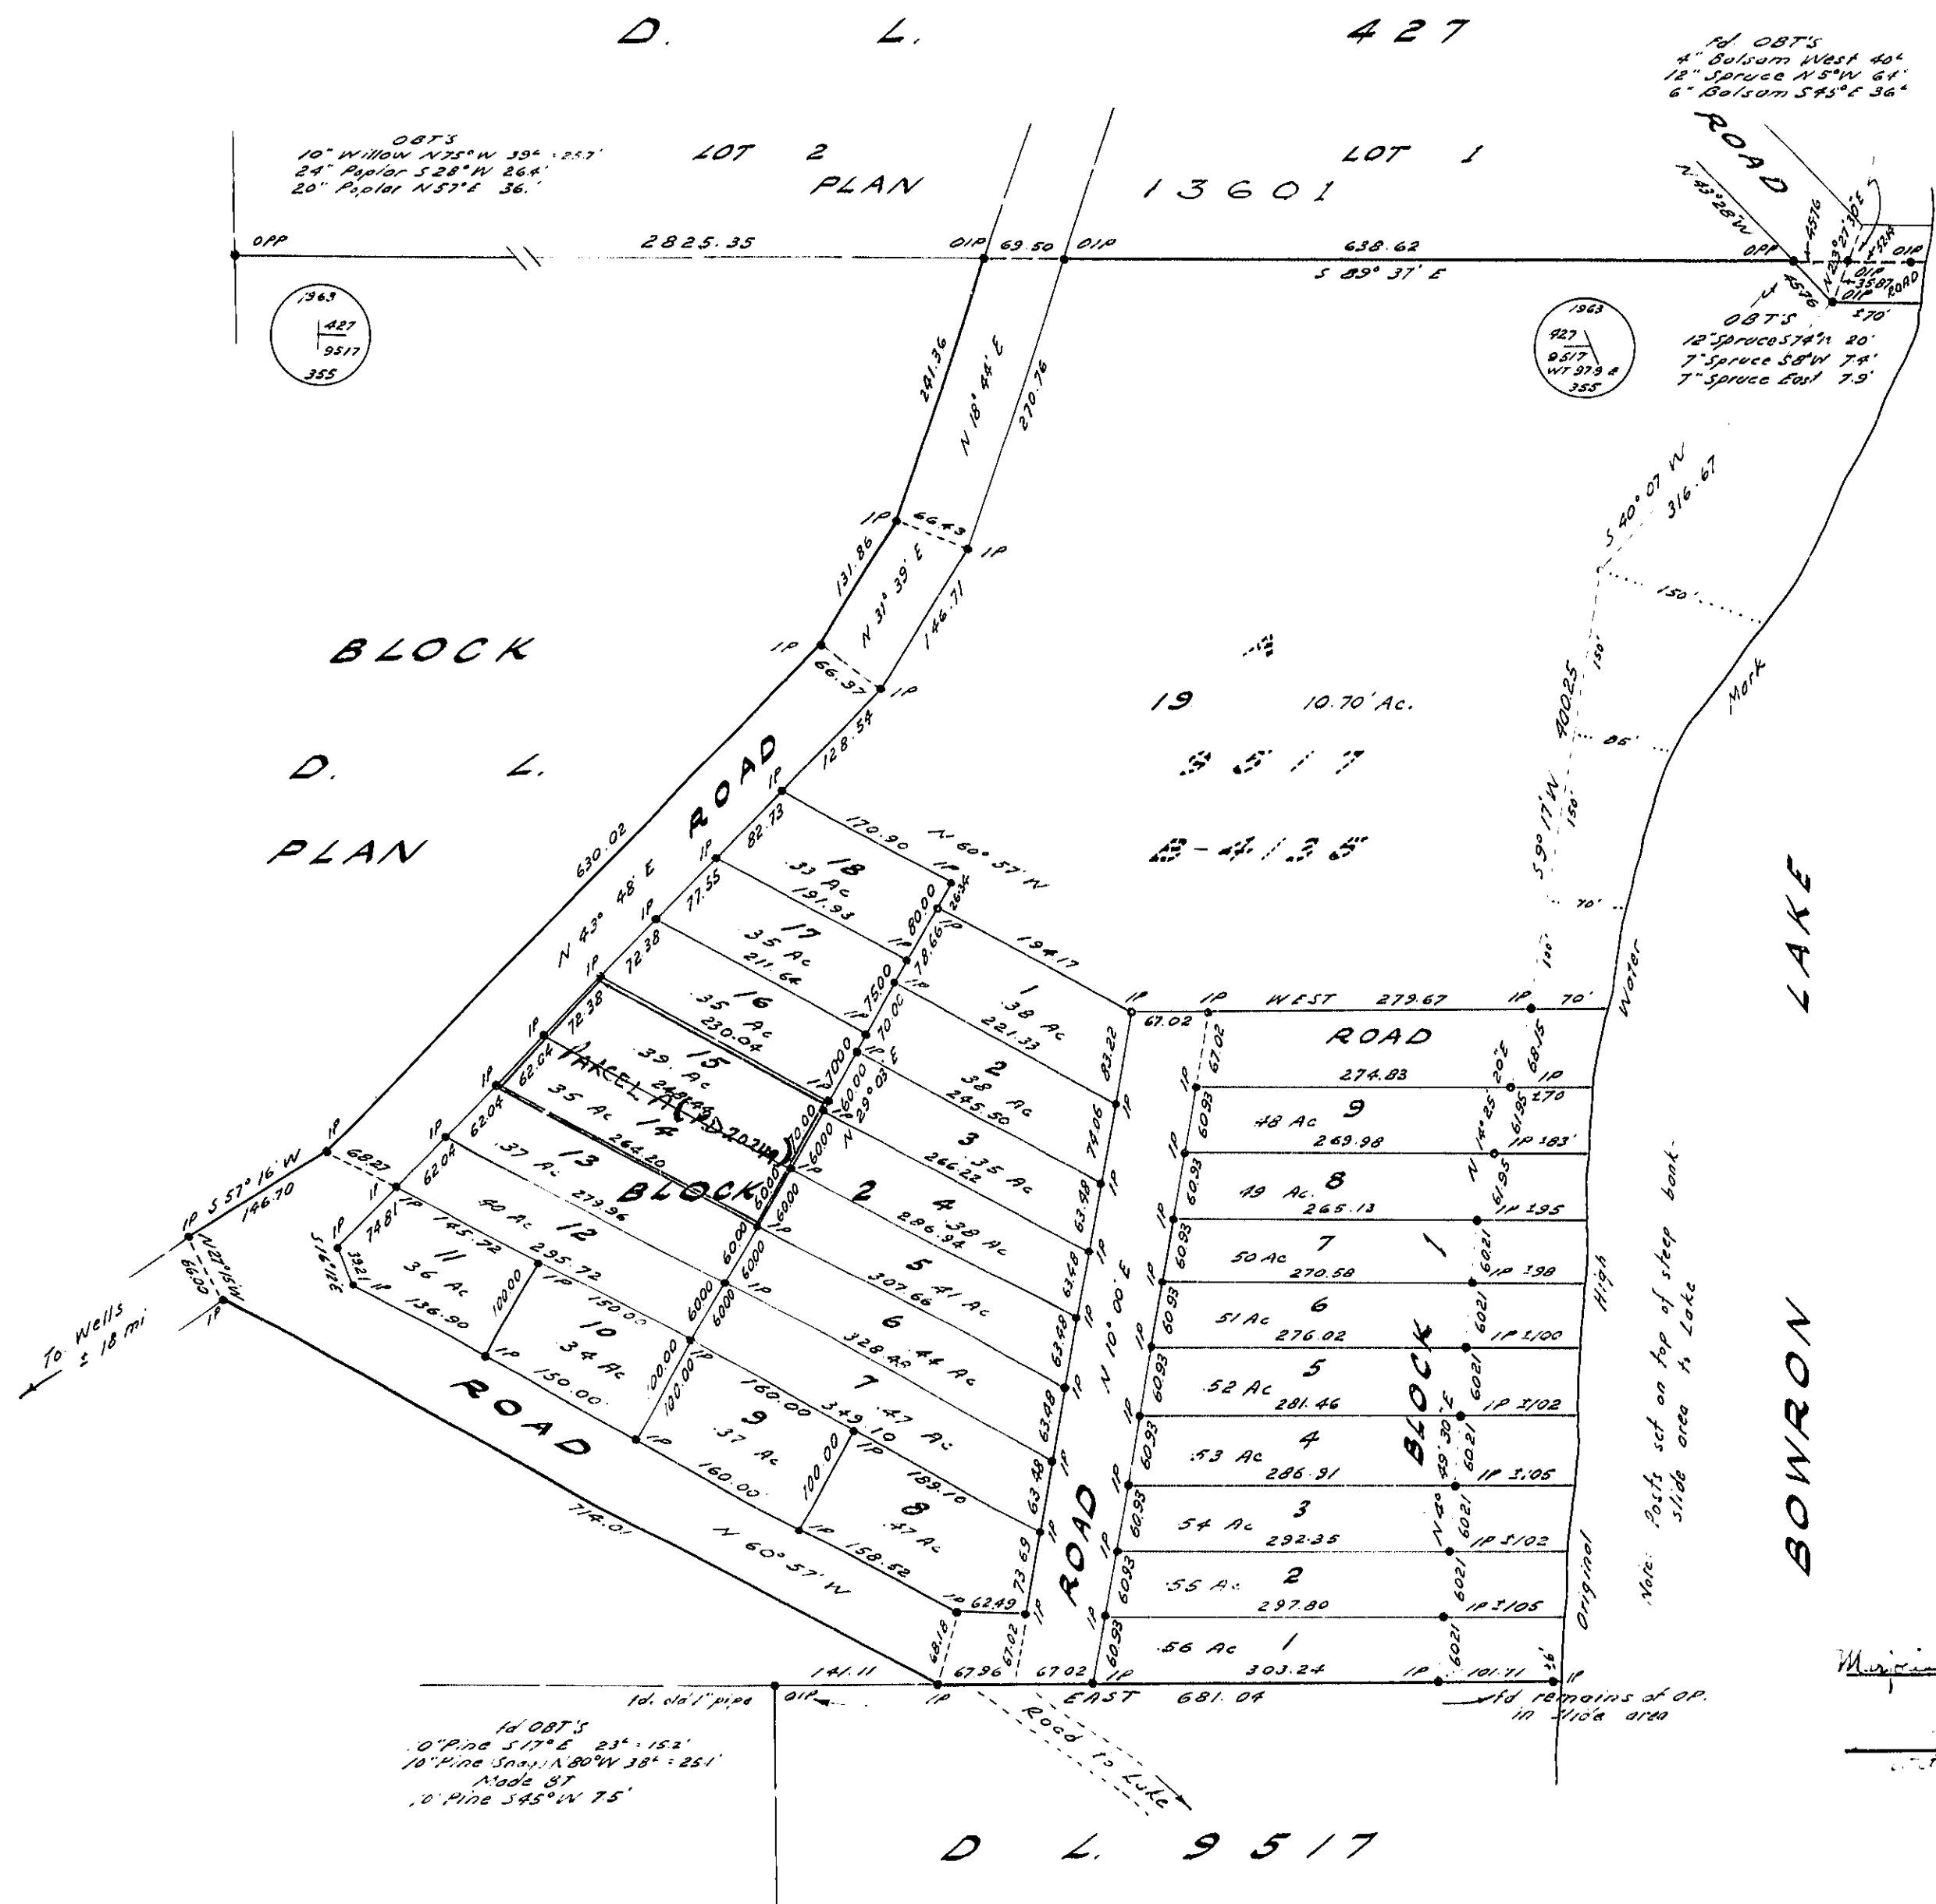

Approved under the Land Registry Act
this 6th day of December 1963

[Signature]
Approving Officer - Dept of Highways

Cariboo Hunting & Fishing Lodge Ltd.
OWNER *[Signature]* Secy.
[Signature] Pres.

R. E. GOOK & ASSOCIATES
B. C. LAND SURVEYORS
QUESNEL, B.C. P/O #1414

I, Richard E. Gook of the Town of Quesnel, British Columbia Land Surveyor make oath and say that I was present at and did personally superintend the survey represented by this plan and that the survey and plan are correct. The said survey was completed on the 24th day of September 1963.

Sworn before me at Quesnel B.C.
this 11th day of October 1963.

[Signature] J. C. L.

A Commissioner for taking Affidavits within
the Province of British Columbia