

**SUBDIVISION PLAN OF BLOCKS 6 AND 7 AND PART OF BLOCK 3 PLAN 3199
AND PARCEL "1" (BYLAW PLAN BCP25544) DEDICATED ROAD ON PLAN 3199
DISTRICT LOT 19 GROUP 1 NEW WESTMINSTER DISTRICT**

B.C.G.S. 92H.022


SCALE: 1:500 (METRIC)
0 5 10 20 30 40m
ALL DISTANCES ARE IN METRES

LEGEND:
BEARINGS ARE ASTROMOMIC, AND ARE
DERIVED FROM PLAN 3199.
● STANDARD IRON POST FOUND
○ STANDARD IRON POST PLACED

PLAN BCP 25544

DEPOSITED IN THE LAND TITLE OFFICE
AT NEW WESTMINSTER, B.C., THIS
23RD DAY OF AUGUST, 2006.
Ref: [Signature] Registrar

BA 204-660

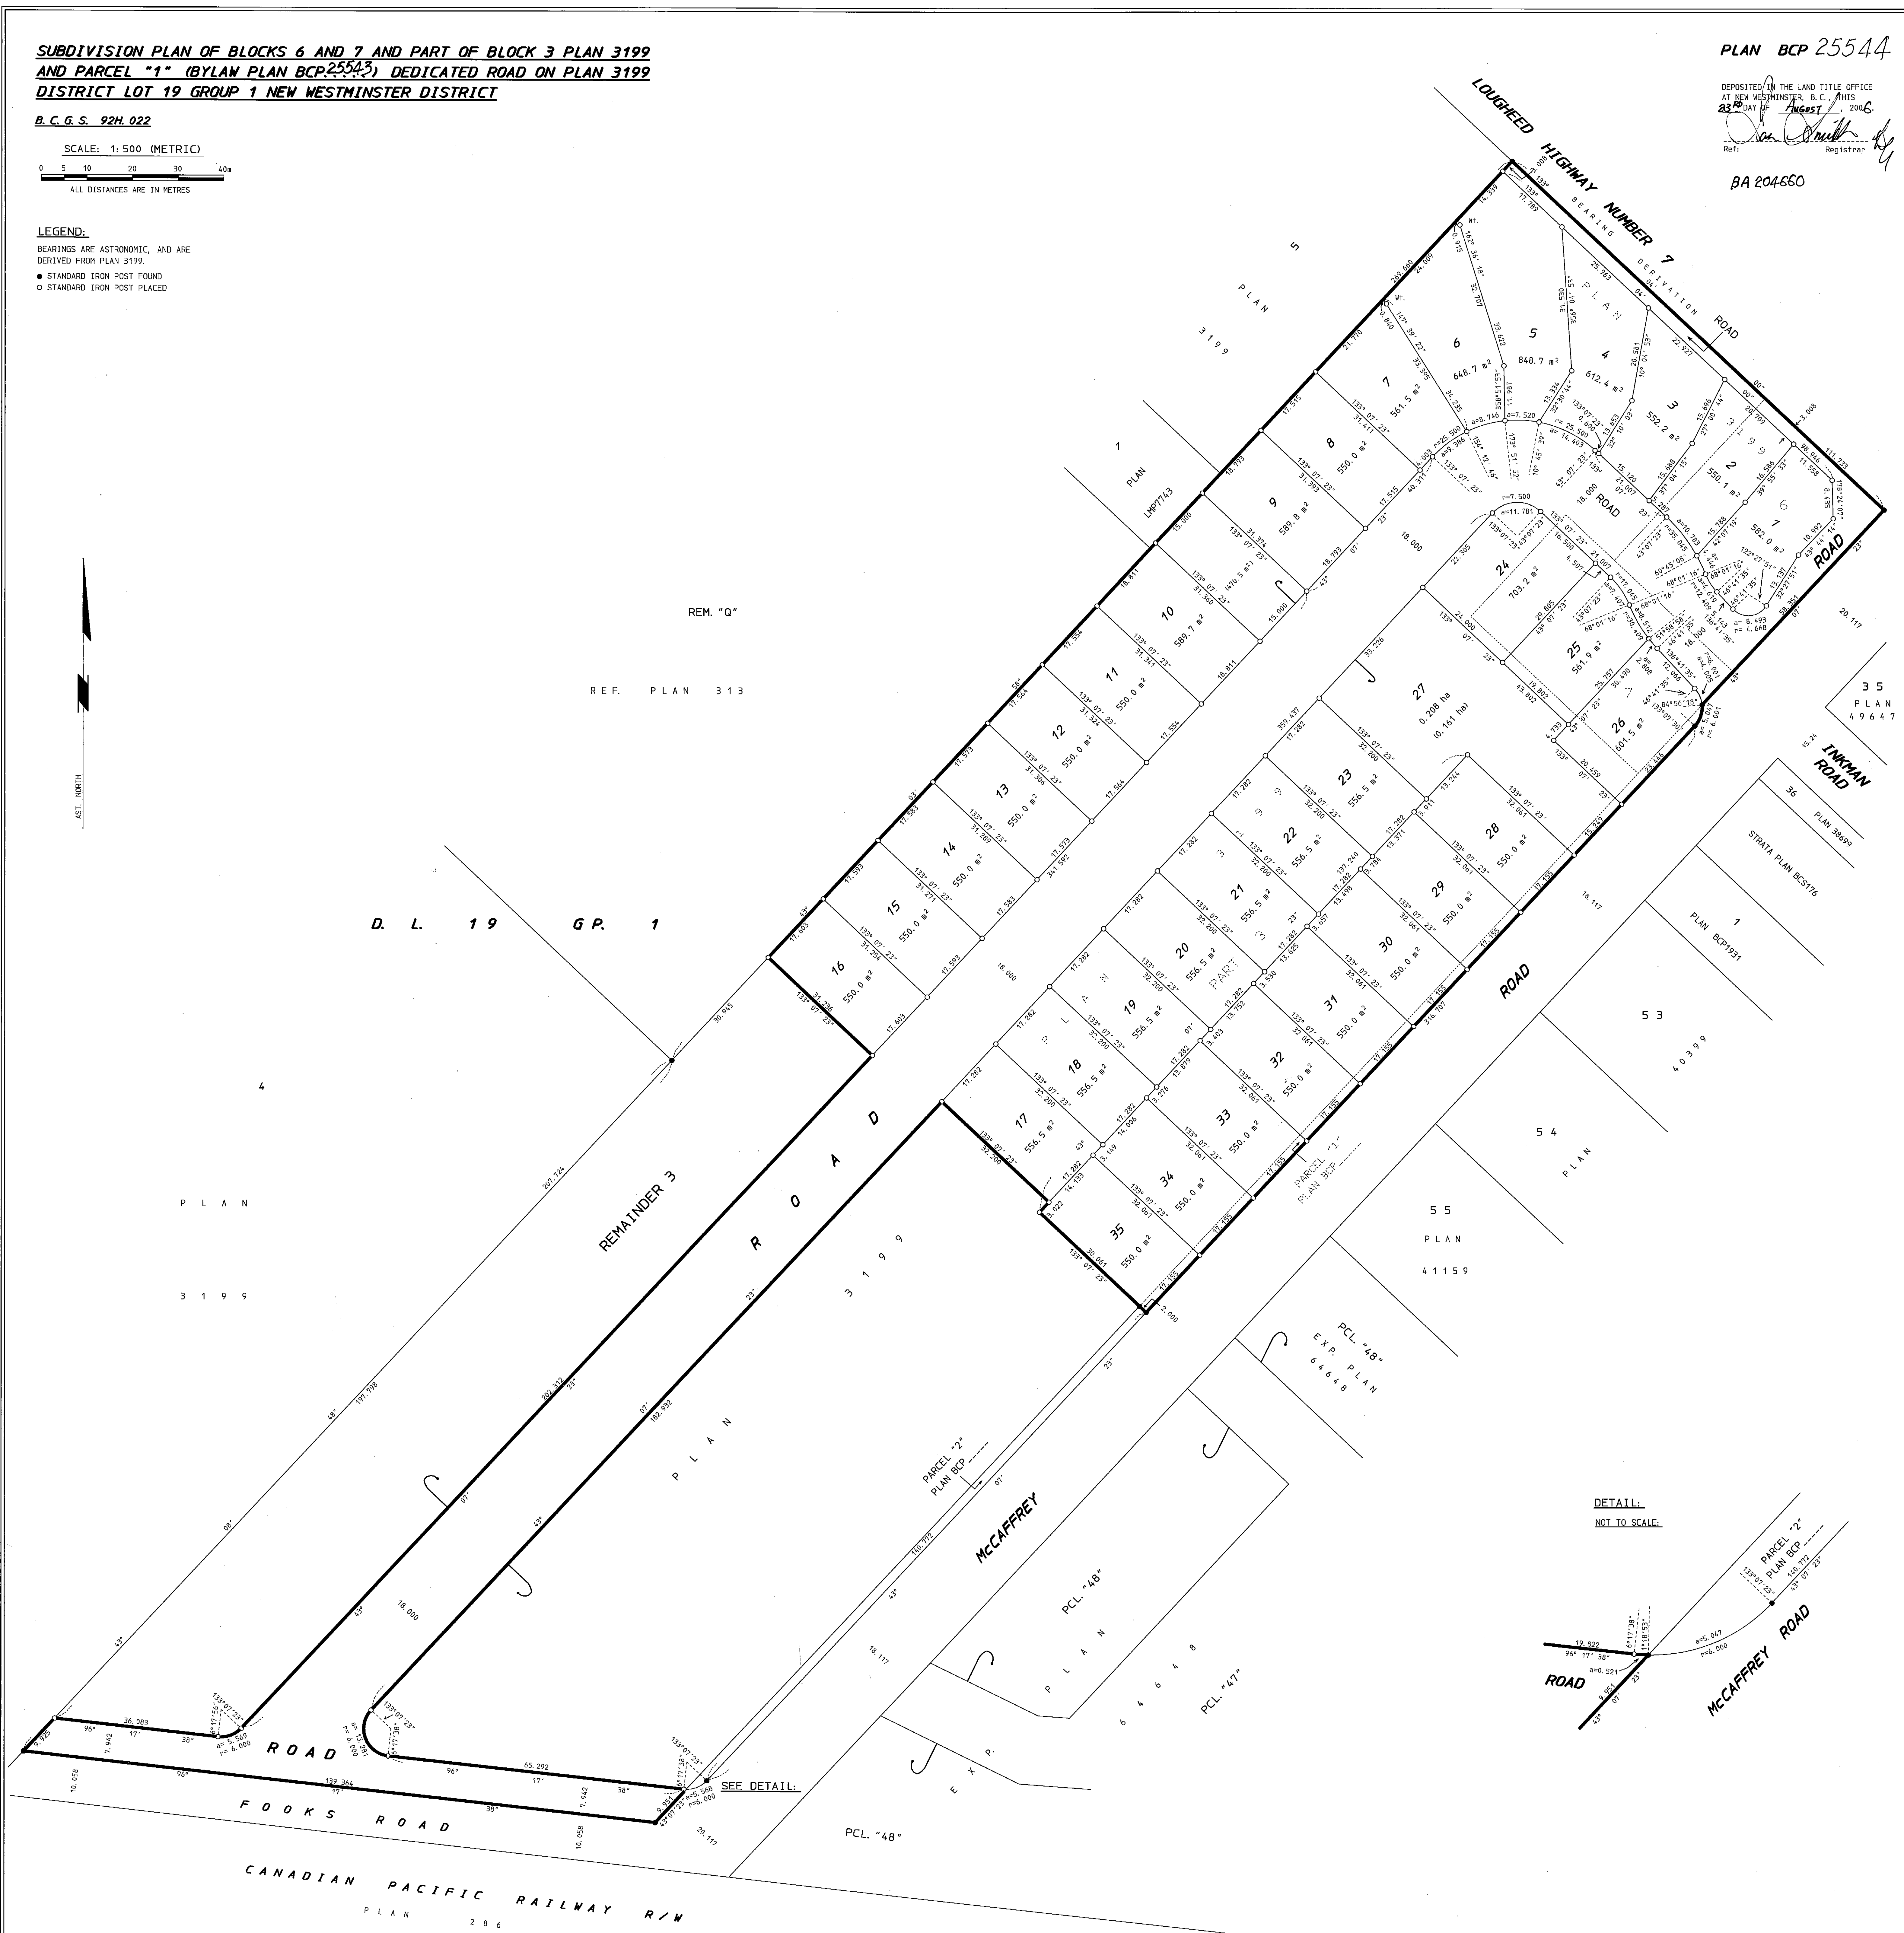

DETAIL:
NOT TO SCALE.

GENICA ENERGY INC. BC0735328

Authorized Signatory [Signature] B. Waal

Authorized Signatory [Signature]

Witness as to
Signature (s)

Address of
Witness
Occupation of
Witness
BRAD R. WAAL
Notary Public
9086 Young Road
Chilliwack, BC V2P 4R5
604-792-0070

OWNER: WILMARK HOMES LTD. INC. NO. 199454

Authorized Signatory [Signature] PETER KINGMA

Authorized Signatory [Signature]

Witness as to
Signature (s)

Address of
Witness
Occupation of
Witness
BRAD R. WAAL
Notary Public
9086 Young Road
Chilliwack, BC V2P 4R5
604-792-0070

OWNER: HOMECRAFT CONSTRUCTION LTD. INC. 207043

Authorized Signatory [Signature] PETER KINGMA

Authorized Signatory [Signature]

Witness as to
Signature (s)

Address of
Witness
Occupation of
Witness
BRAD R. WAAL
Notary Public
9086 Young Road
Chilliwack, BC V2P 4R5
604-792-0070

DISTRICT OF KENT

Authorized Signatory [Signature] LORNE J. FISHER

Authorized Signatory [Signature] A.C. LEWIS, C.M.O.

Witness as to
Signature (s)

Address of
Witness
Occupation of
Witness
7170 CHEAM AVE
AGASSI & CO. V2P 1A0
DEPUTY CLERK

I, K. MITCHELL POWER, A BRITISH COLUMBIA LAND SURVEYOR,
OF THE CITY OF CHILLIWACK, IN BRITISH COLUMBIA,
CERTIFY THAT I WAS PRESENT AT AND PERSONALLY
SUPERINTENDED THE SURVEY REPRESENTED BY THIS PLAN,
AND THAT THE SURVEY AND PLAN ARE CORRECT. THE FIELD
SURVEY WAS COMPLETED ON THE 20TH DAY OF APRIL, 2006.
THE PLAN WAS COMPLETED AND CHECKED, AND THE CHECKLIST
FILED UNDER NO. 47,665, ON THE 27TH DAY OF APRIL, 2006.

B. C. L. S.

DISTRICT OF KENT.

THIS PLAN LIES WITHIN THE
FRASER VALLEY REGIONAL DISTRICT.

APPROVED UNDER THE LAND TITLE ACT
DATED THIS 29 DAY OF JULY, 2006

APPROVING OFFICER FOR
DISTRICT OF KENT

Doc 9320-191

APPROVED UNDER THE LAND TITLE ACT
DATED THIS 6 DAY OF JULY, 2006

APPROVING OFFICER FOR MINISTRY
OF TRANSPORTATION AND HIGHWAYS

MoT 01-07-15756

TUNBRIDGE & TUNBRIDGE
BRITISH COLUMBIA LAND SURVEYORS
CANADA LANDS SURVEYORS
102-45928 HOCKING AVE, CHILLIWACK, B.C.
PHONE: 604-792-4264 FAX: 604-792-4848
FILE: C-957451 F.B.C-273/35-48 CD 1M.

ORIGINAL MYLAR