


PLAN
OF SUBDIVISION OF
part of
N.W. 1/4 Sec. 21, Tp. 82, Rg. 14, W. 6 M.
PEACE RIVER DISTRICT, B.C.

Scale: 100 ft. = 1 in.

PLAN NO. 14281
Deposited at the Land Registry Office at Kamloops, B.C.
this 15TH day of JULY 1964.
[Signature]
Registrar

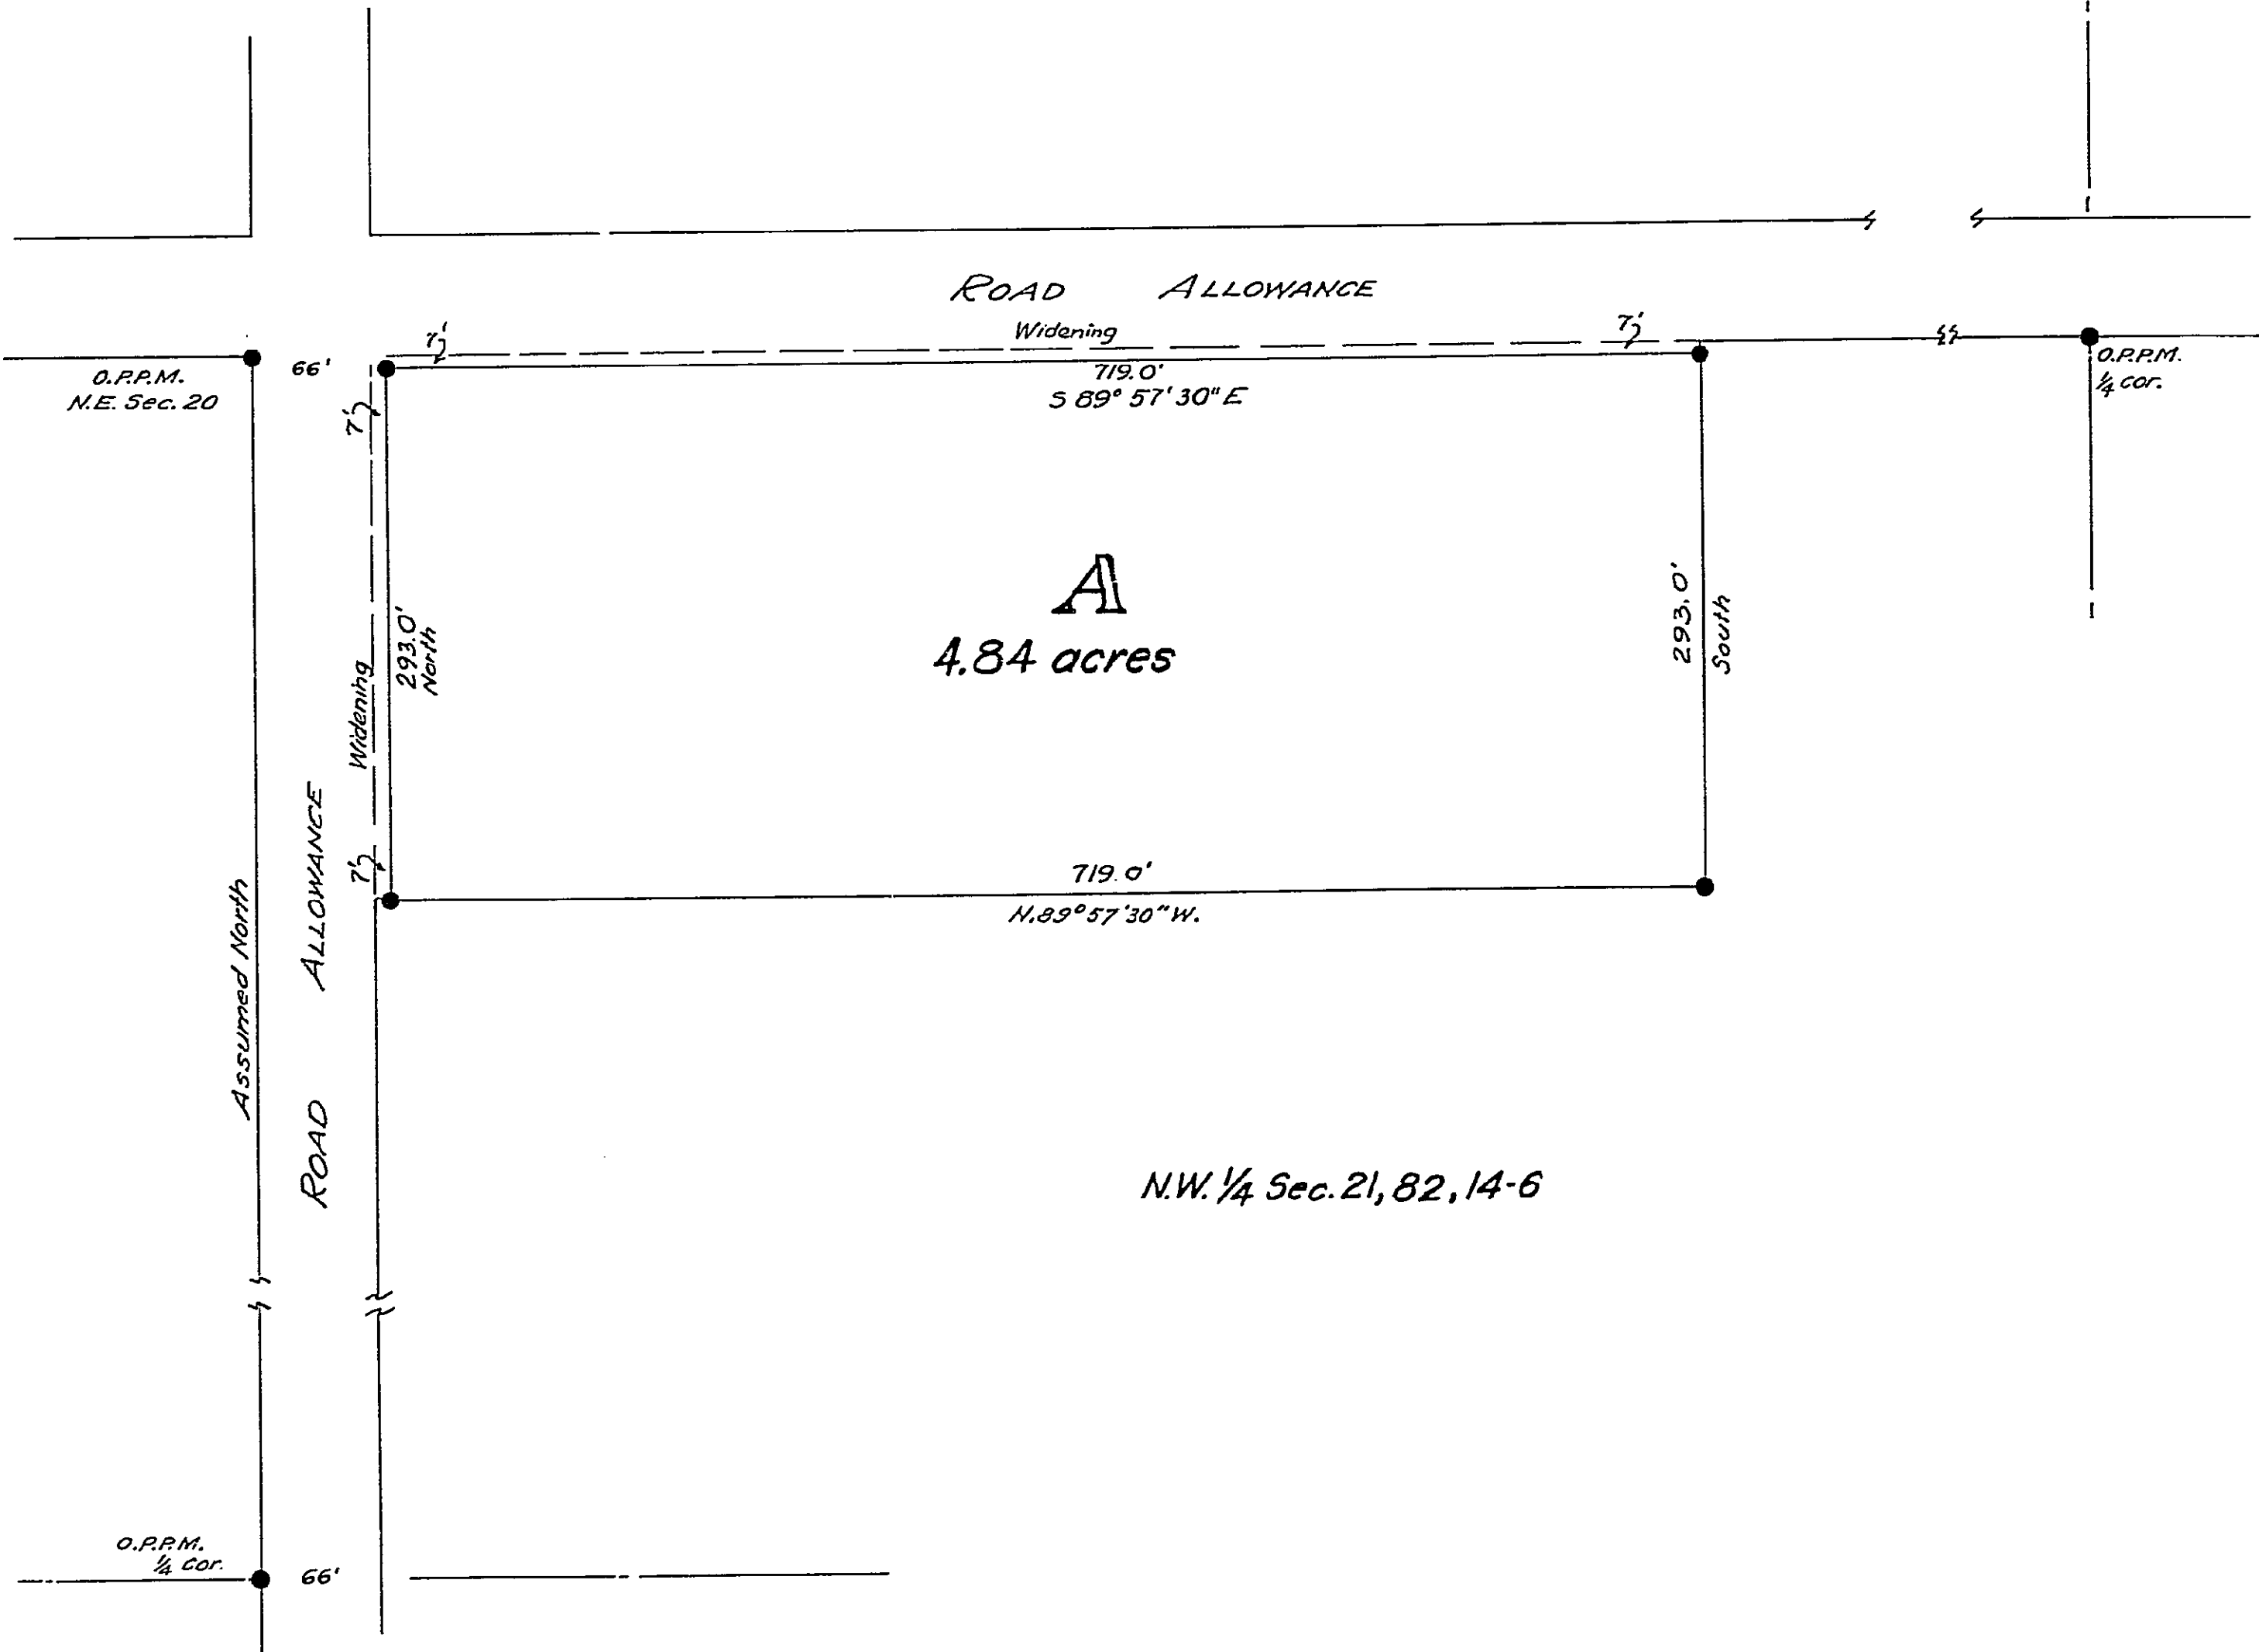

- LEGEND
- O.R.P.M. Standard Pipe Post, Pits and Mound found
 - 1/2" x 30" Iron bar set

NOTE
Bearing of East Boundary N.E. 1/4 Sec. 20 Assumed North

I, Earl Edward Little of the Village of Fort St John, British Columbia land surveyor,
make oath and say, that I was present at and did personally superintend
the survey represented by this plan, and that the survey and plan are correct. The
said survey was completed on 25th day of June 1958.

Sworn before me this 18th day of July 1958
[Signature] B.C.L.S.
A Commissioner for taking Affidavits within British Columbia

OWNER *Alfred Roggenbuck*
Witness *[Signature]*

Inspected March 25th 1964.
[Signature]
E.E. Little, B.C.L.S.

APPROVED UNDER THE LAND REGISTRY ACT

[Signature]
Approving Officer, Department of Highways.
Victoria, B.C. May 28th 1964.

K-70-64